




ANY INFORMATION OR DATA ON THIS DRAWING IS NOT INTENDED TO BE SUITABLE FOR REUSE BY ANY PERSON, FIRM OR CORPORATION OR ANY OTHERS ON EXTENSIONS OF THIS PROJECT OR FOR ANY USE ON ANY OTHER PROJECT. ANY REUSE WITHOUT WRITTEN VERIFICATION AND ADAPTATION BY THE ENGINEER, ARCHITECT, OR SURVEYOR FOR THE SPECIFIC PURPOSE INTENDED WILL BE AT USERS SOLE RISK AND WITHOUT LIABILITY OR LEGAL EXPOSURE TO THE ENGINEER, ARCHITECT, SURVEYOR.

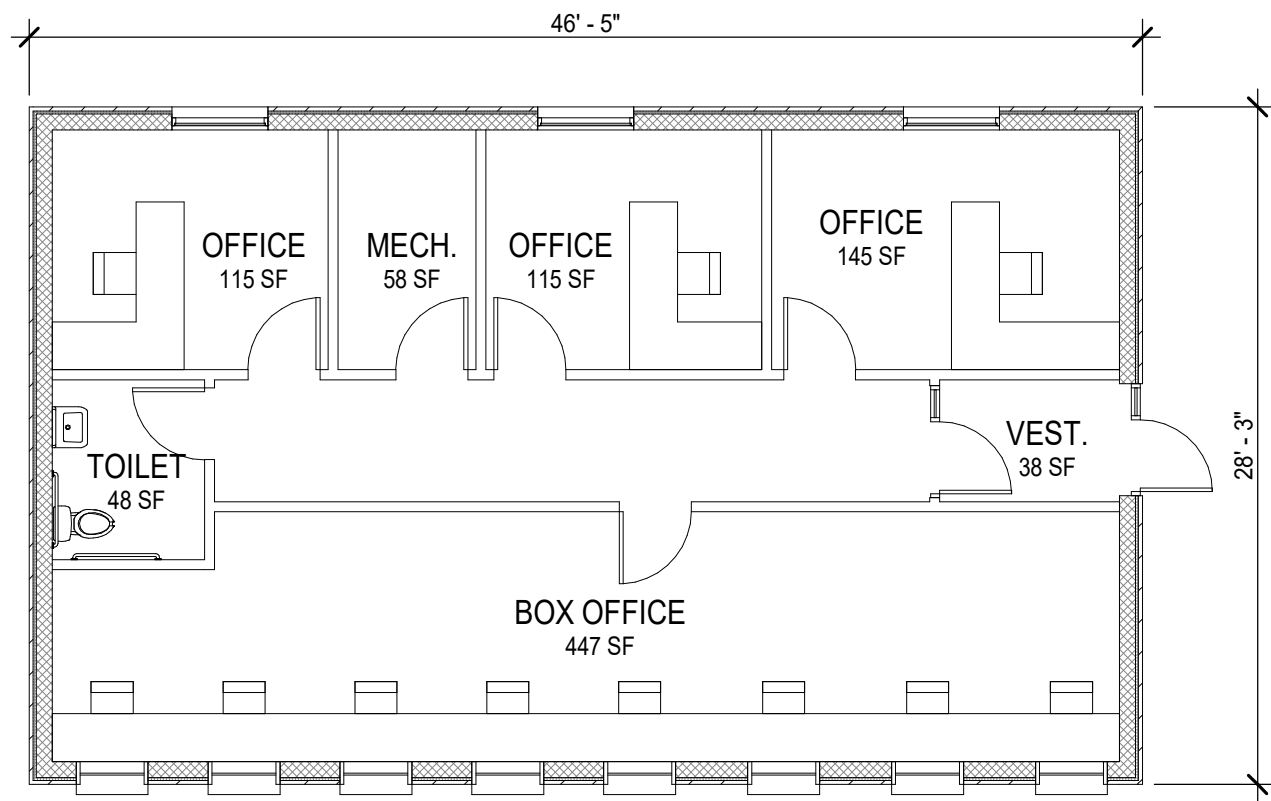

BOX OFFICE PLAN
SCALE: 1/8" = 1'-0"

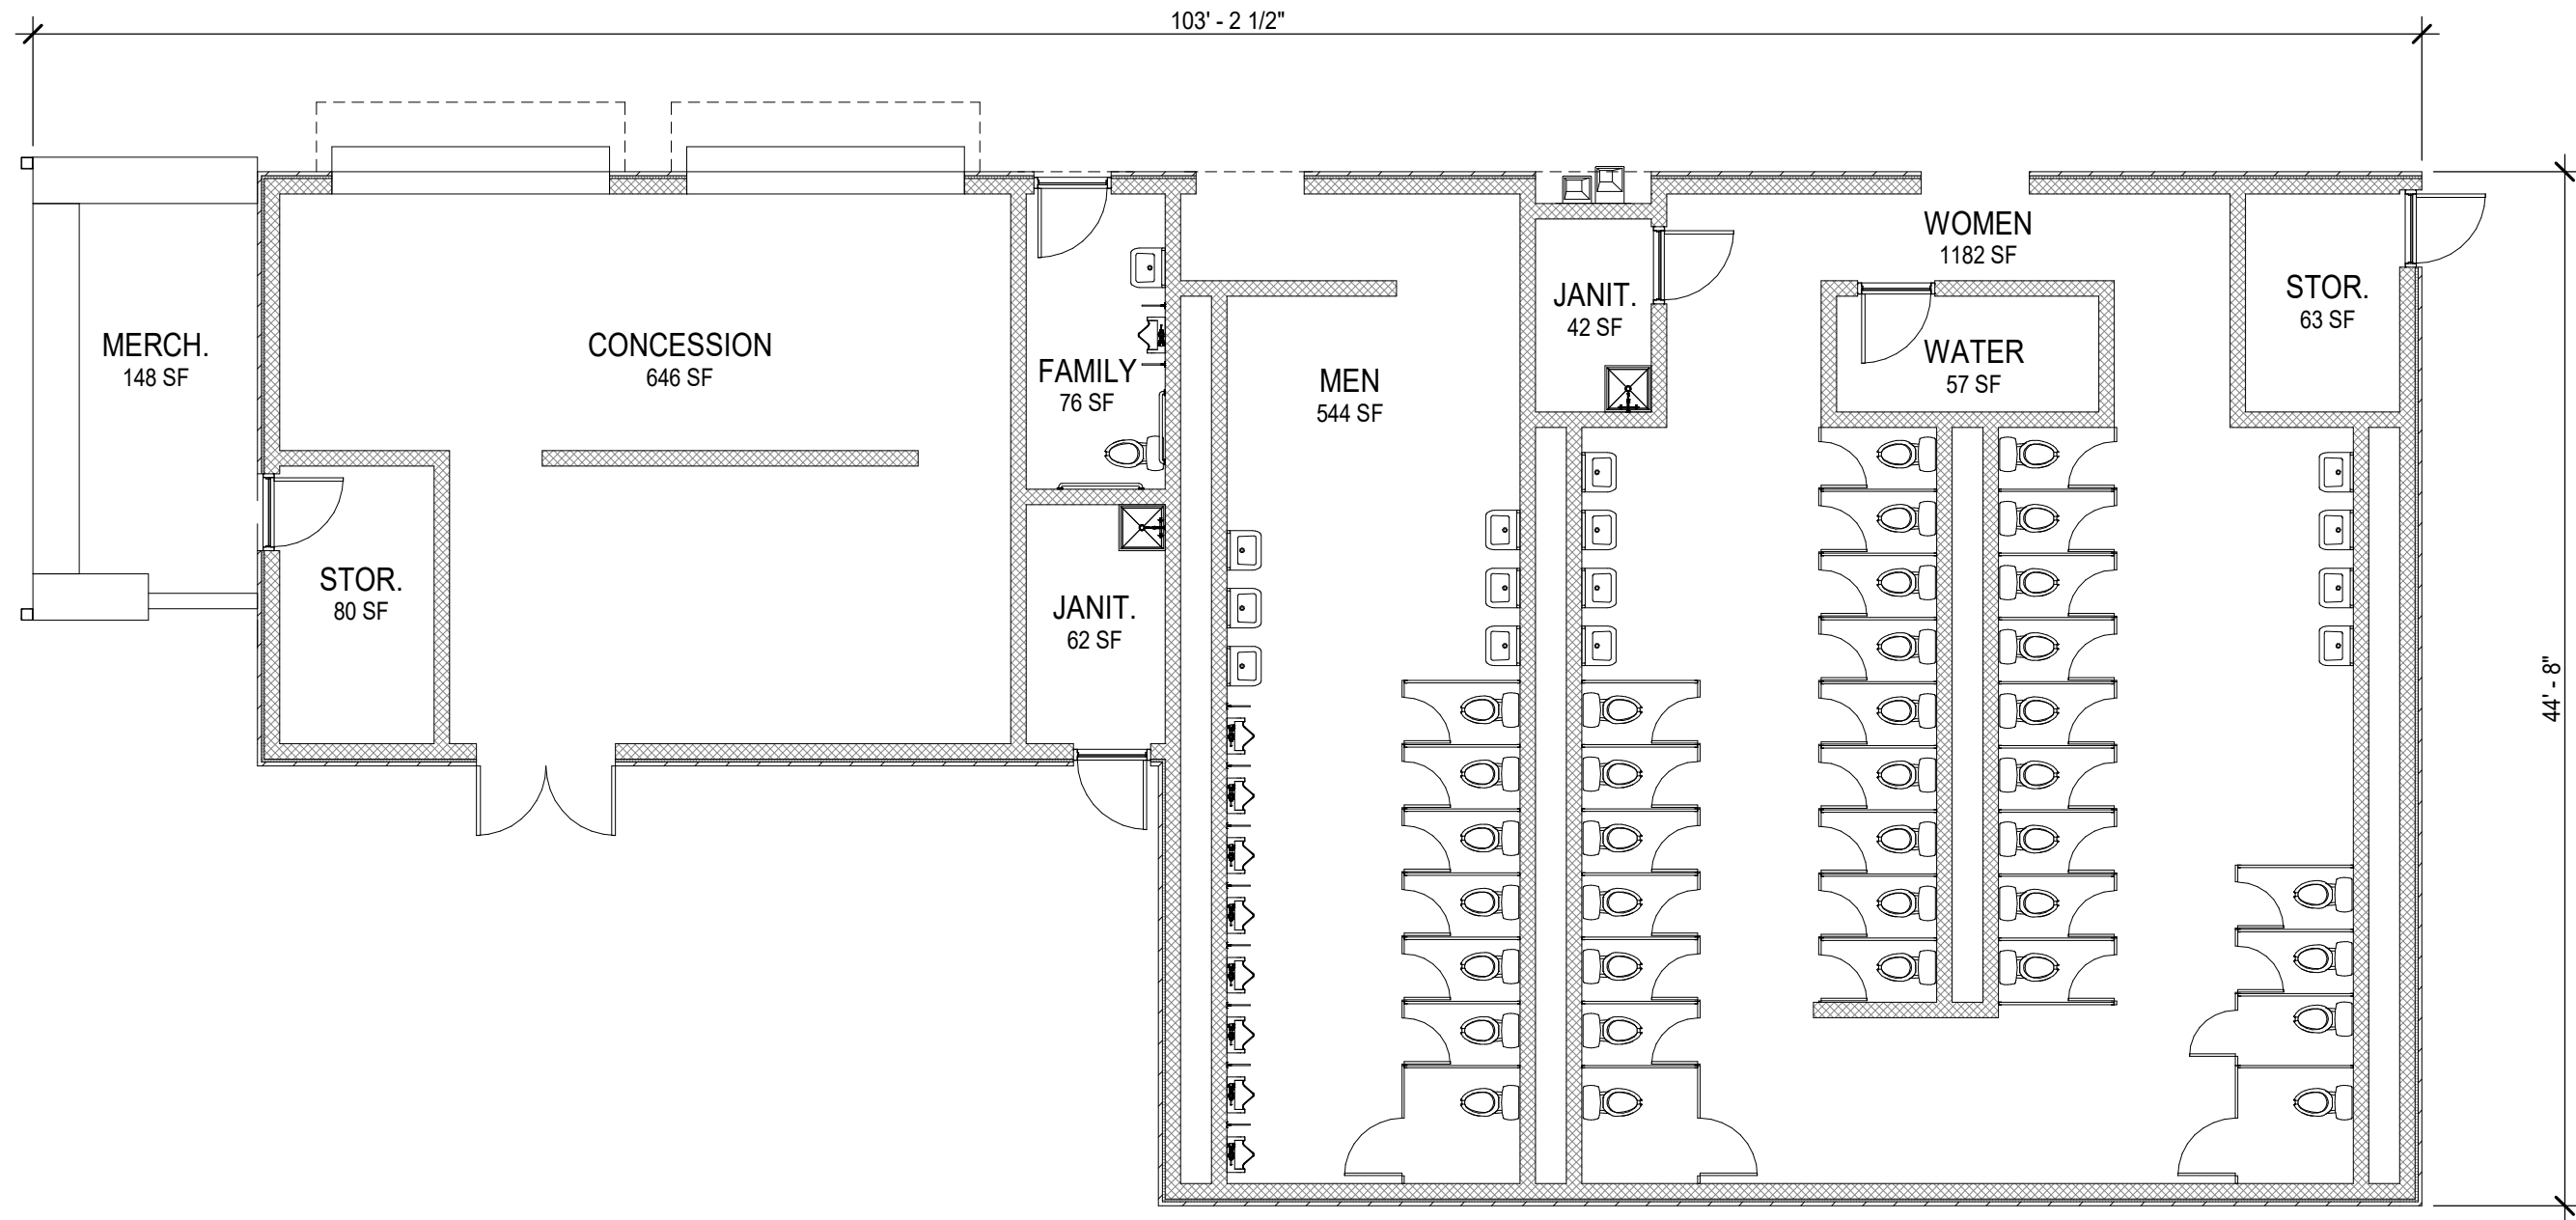

CONCESSIONS FLOOR PLAN (TYPICAL)
SCALE: 1/8" = 1'-0"

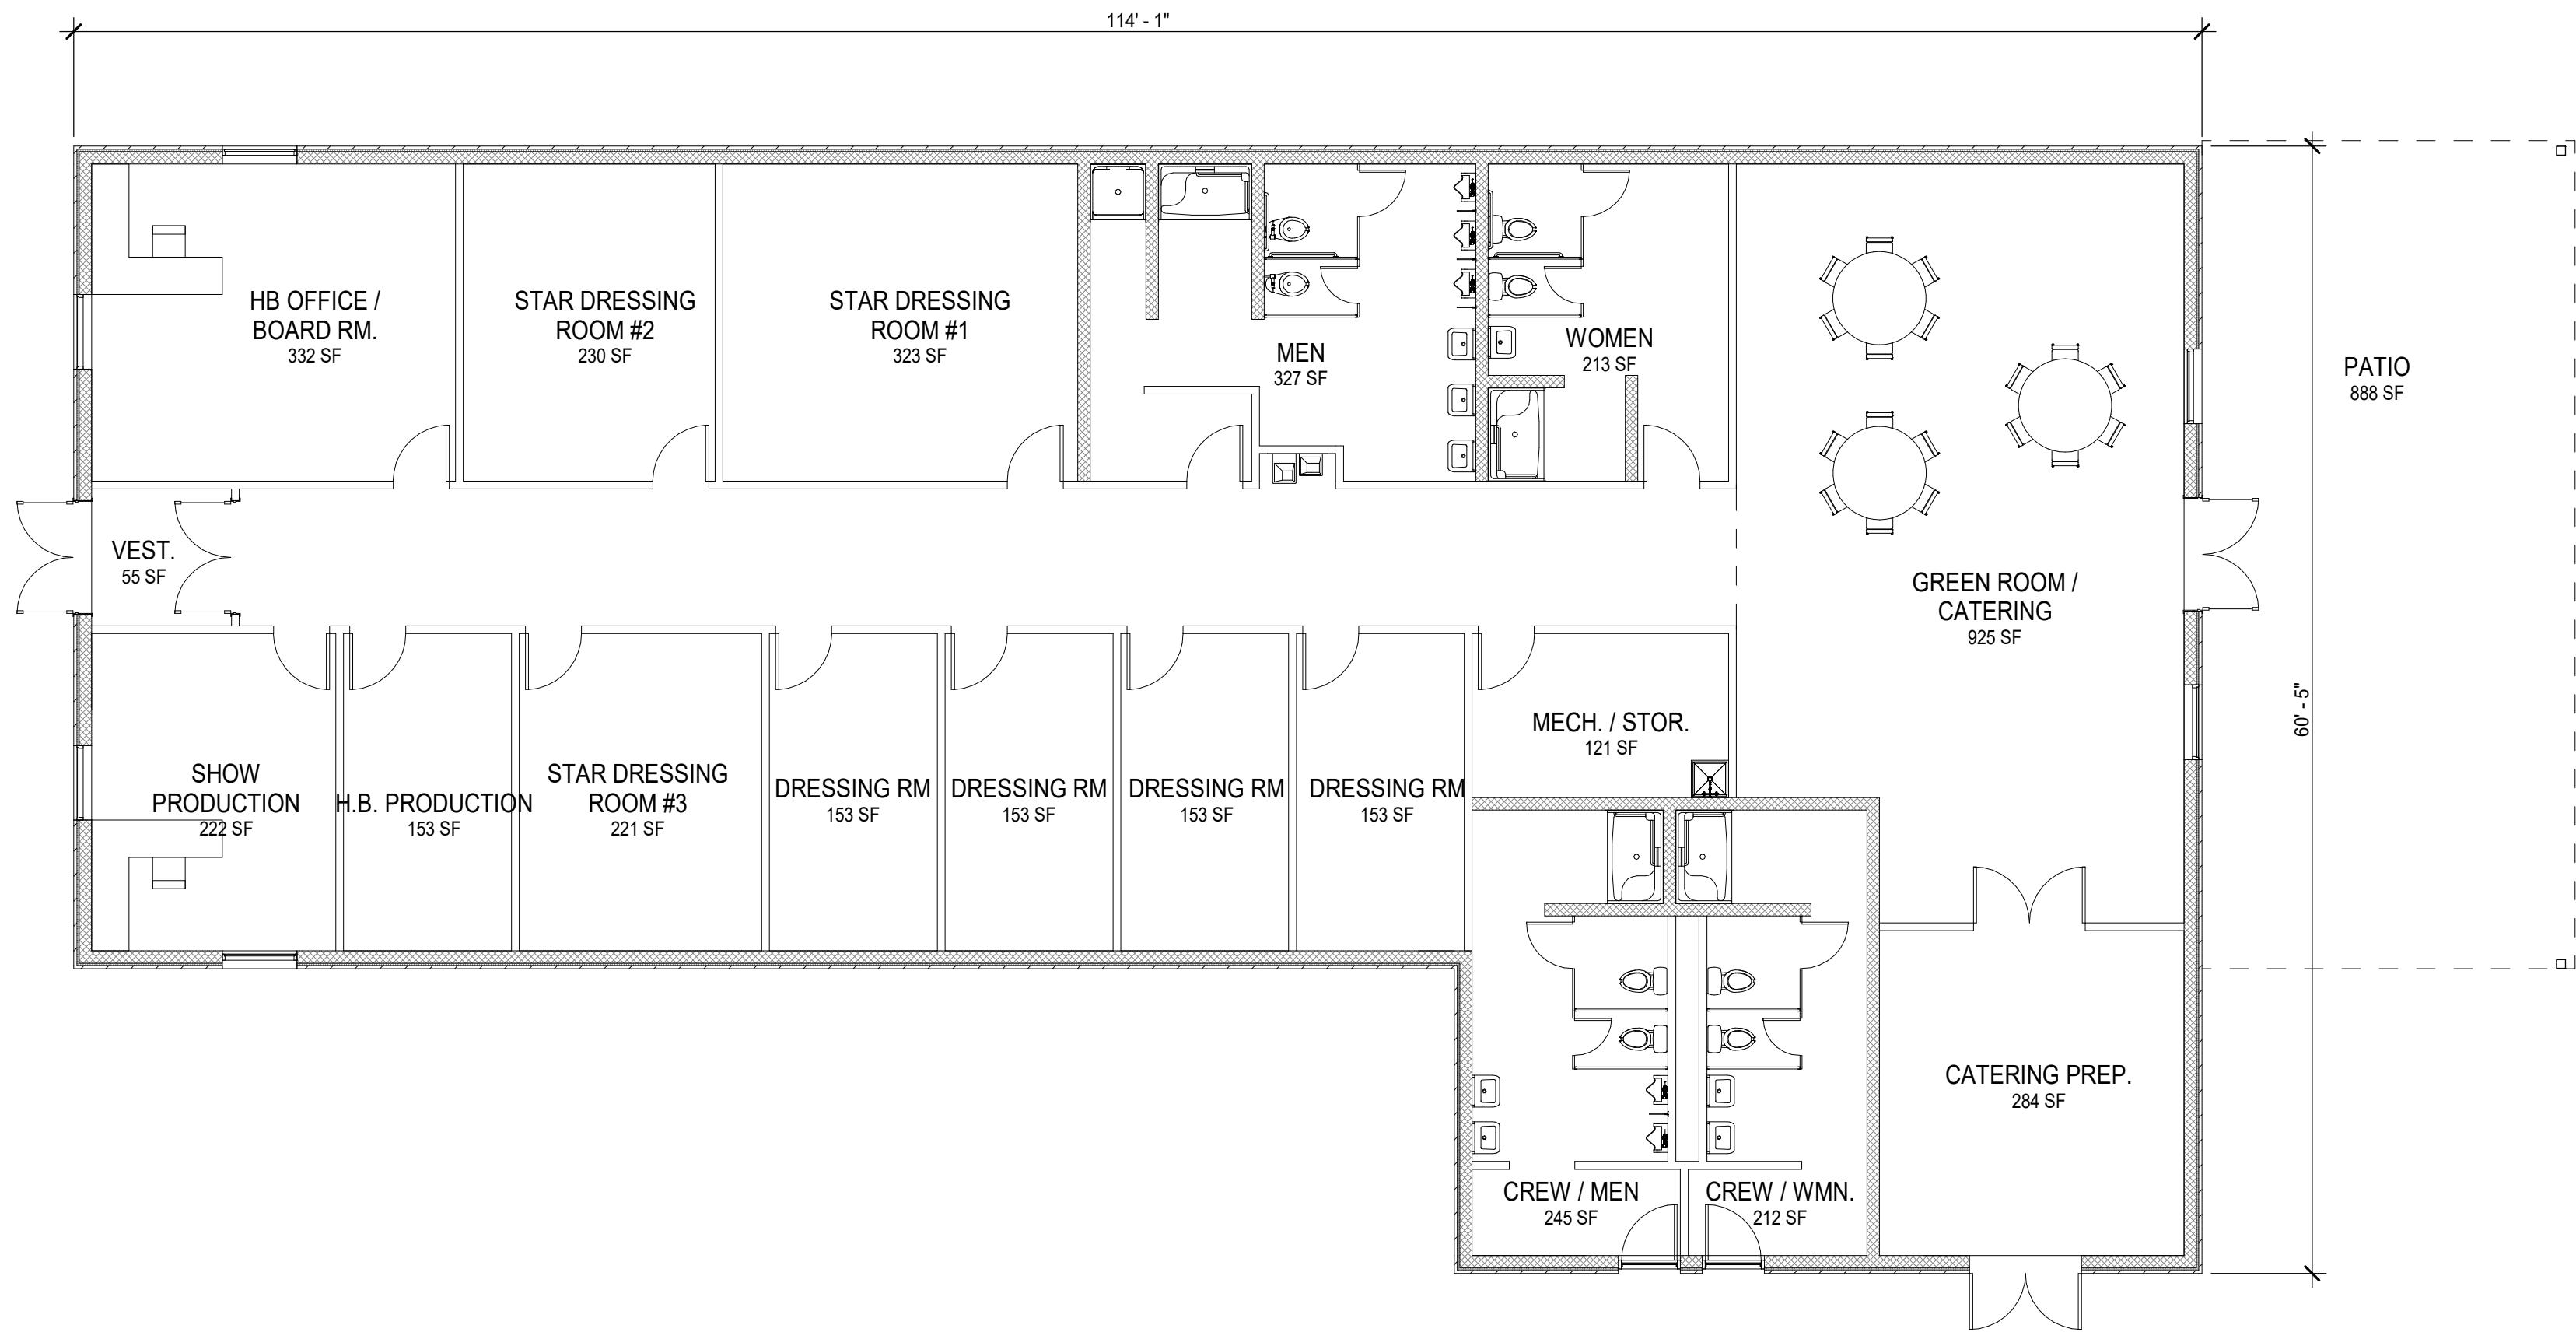

CONCESSIONS FLOOR PLAN
SCALE: 1/8" = 1'-0"



POGGE MEYER
DESIGN GROUP
A Kleinfelder Company

1168 N. Main Street
Bowling Green, OH 43402
419.352.7537



PROJECT GUITAR

FLOOR PLANS

DRAWN BY Author	CHECKED BY Checker
---------------------------	------------------------------

A101

DATE
6/25/2022
12:56:54 AM


PROJECT NUMBER
#####

REV.	DATE	DESCRIPTION
------	------	-------------


ANY INFORMATION OR DATA ON THIS DRAWING IS NOT INTENDED TO BE SUITABLE FOR REUSE BY ANY PERSON, FIRM OR CORPORATION OR ANY OTHERS ON EXTENSIONS OF THIS PROJECT OR FOR ANY USE ON ANY OTHER PROJECT. ANY REUSE WITHOUT WRITTEN VERIFICATION AND ADAPTATION BY THE ENGINEER, ARCHITECT, OR SURVEYOR FOR THE SPECIFIC PURPOSE INTENDED WILL BE AT USERS SOLE RISK AND WITHOUT LIABILITY OR LEGAL EXPOSURE TO THE ENGINEER, ARCHITECT, SURVEYOR.



CONCESSION ELEVATION
SCALE: 1/8" = 1'-0"

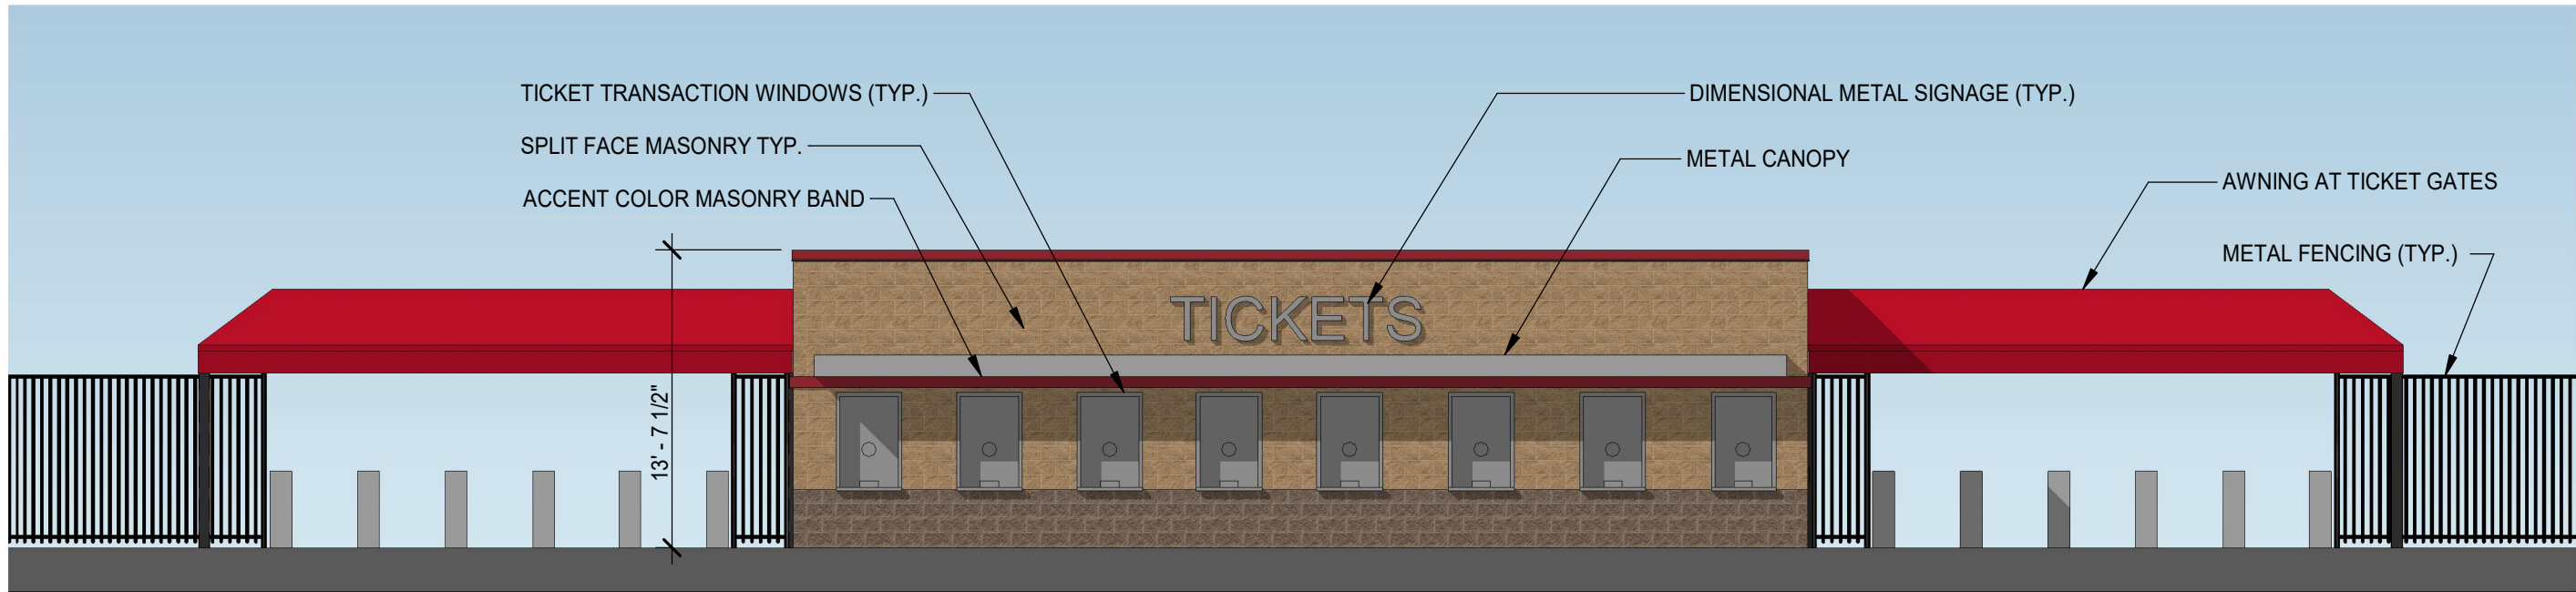

TICKET ELEVATION
SCALE: 1/8" = 1'-0"

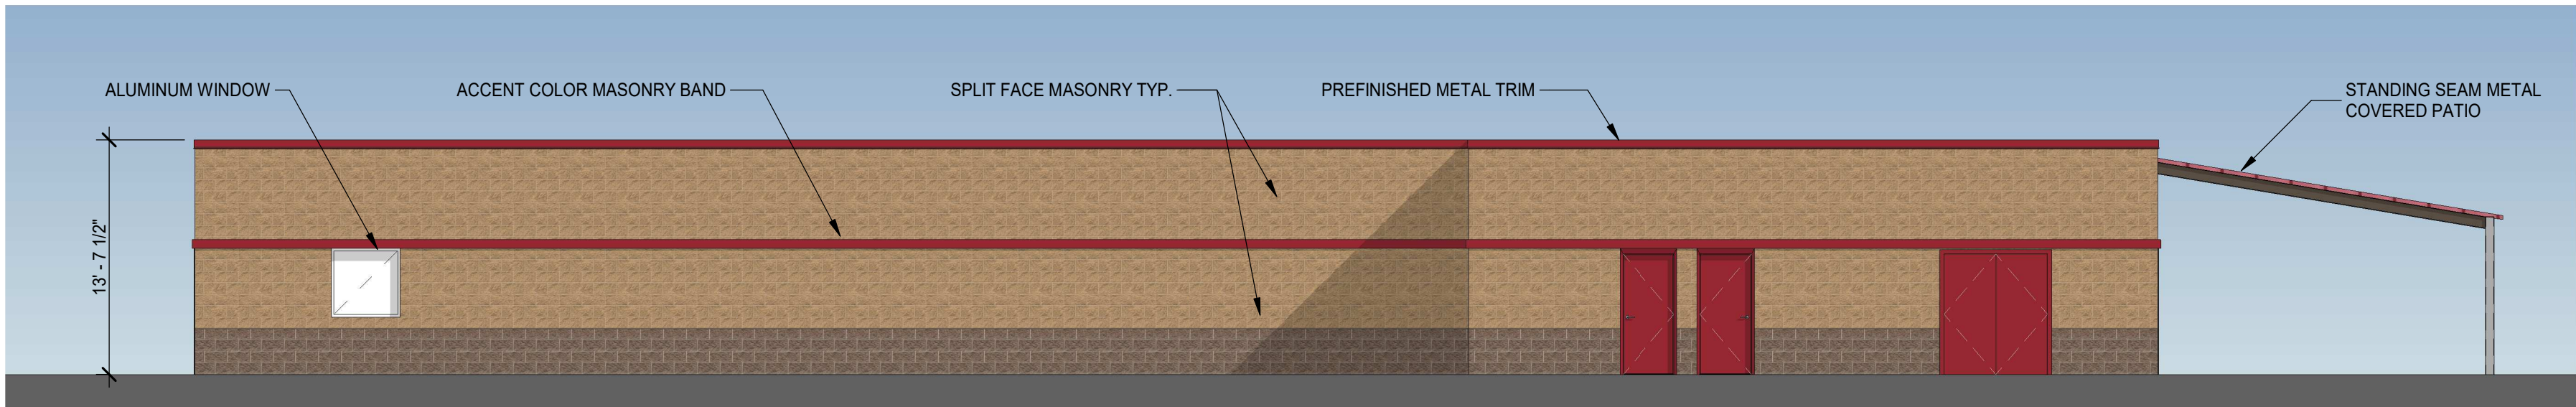

PRODUCTION ELEVATION
SCALE: 1/8" = 1'-0"



PLAZA - VENUE VIEW
SCALE: 1/16" = 1'-0"



PLAZA - ENTRY VIEW
SCALE: 1/16" = 1'-0"



POGEMEYER
DESIGN GROUP
A Kleinfelder Company

1168 N. Main Street
Bowling Green, OH 43402
419.352.7537



PROJECT GUITAR

EXTERIOR ELEVATIONS

DRAWN BY
Author

CHECKED BY
Checker

A201

DATE
6/25/2022
12:56:59 AM

PROJECT NUMBER
#####

REV. | DATE | DESCRIPTION