




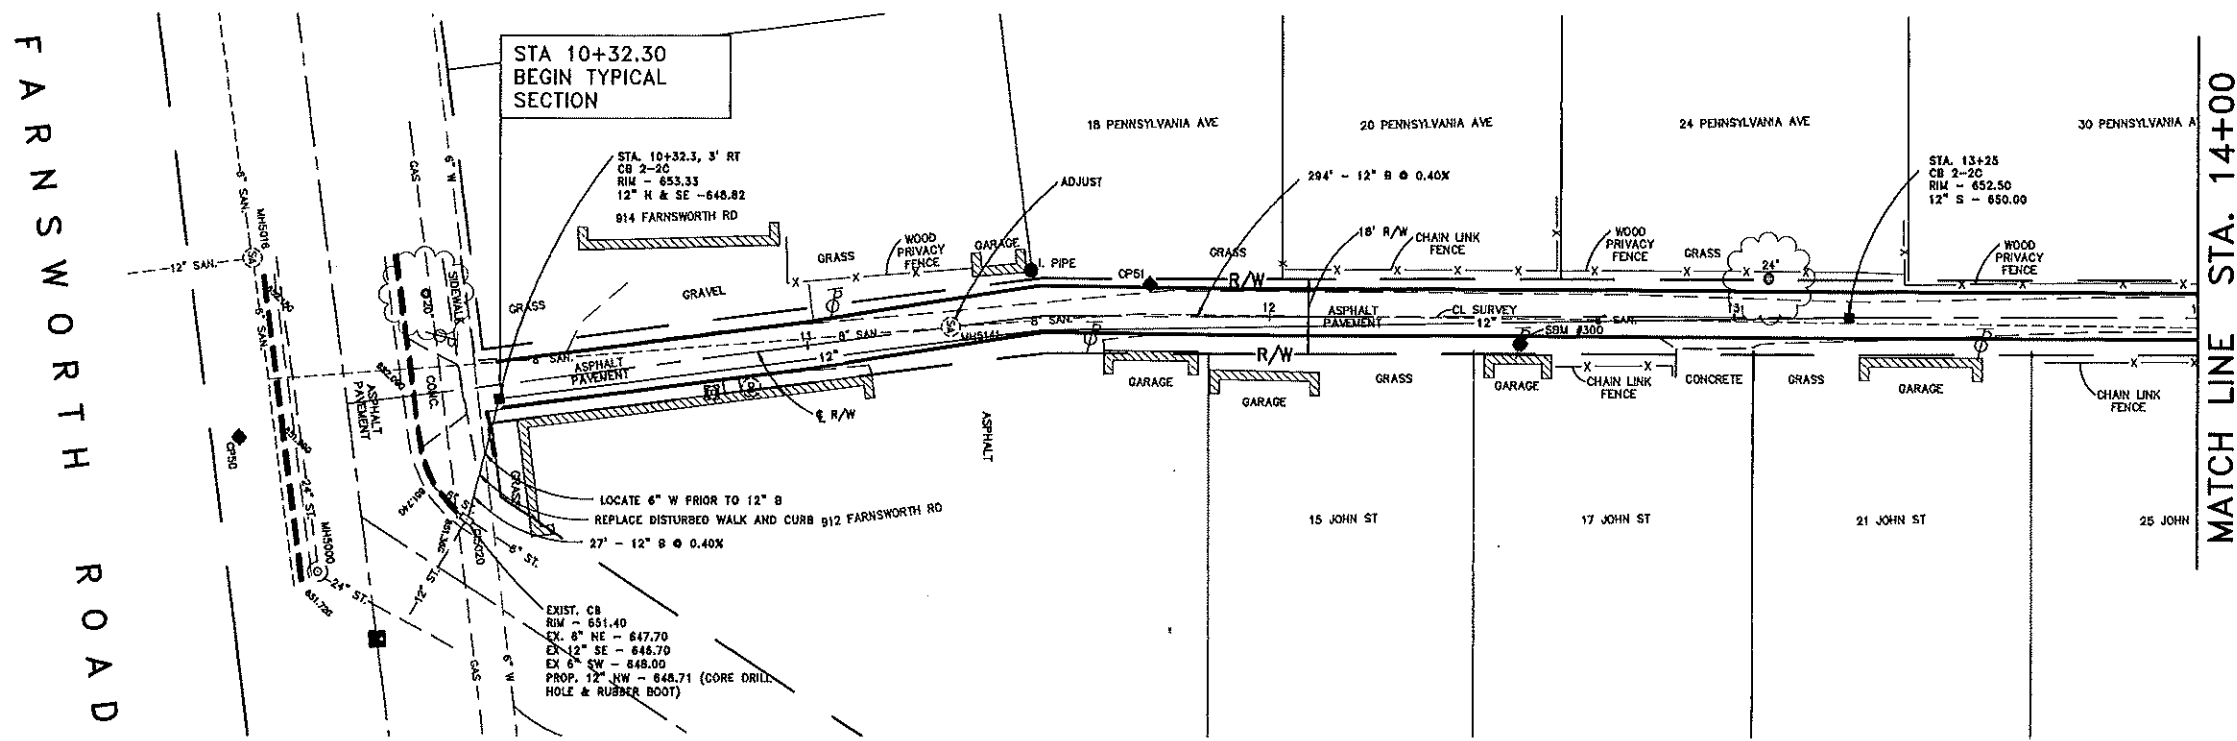

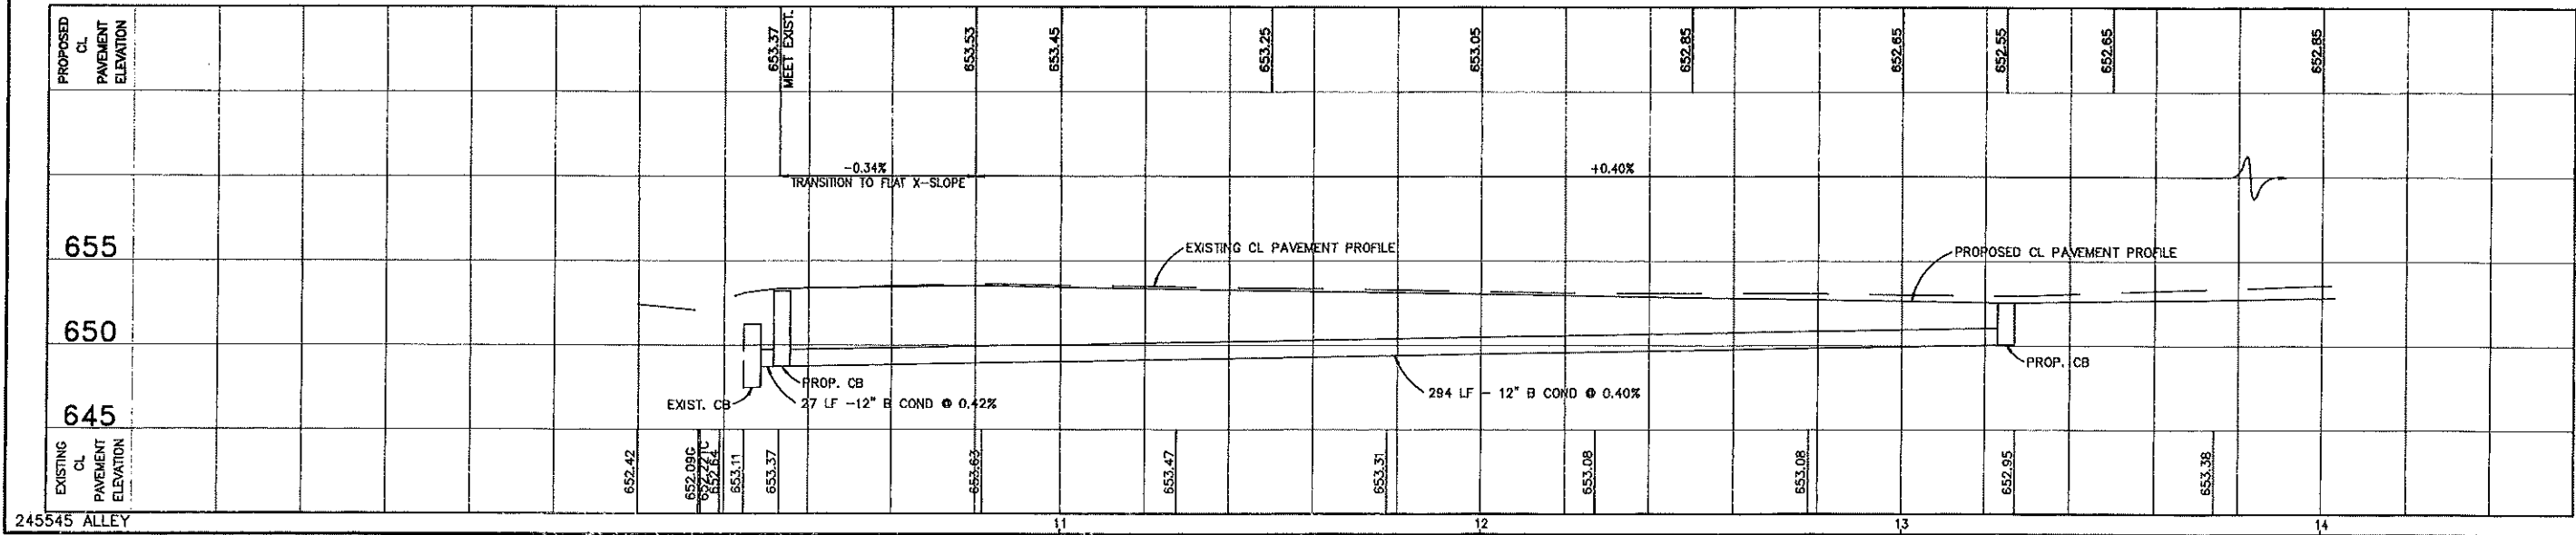

SITE CLEARING:
REMOVE ALL VEGETATION, BRUSH, STACKED
LOGS WITHIN 2' OF ALLEY PAVEMENT. PAY
ITEM: 201 CLEARING (ALLEY)

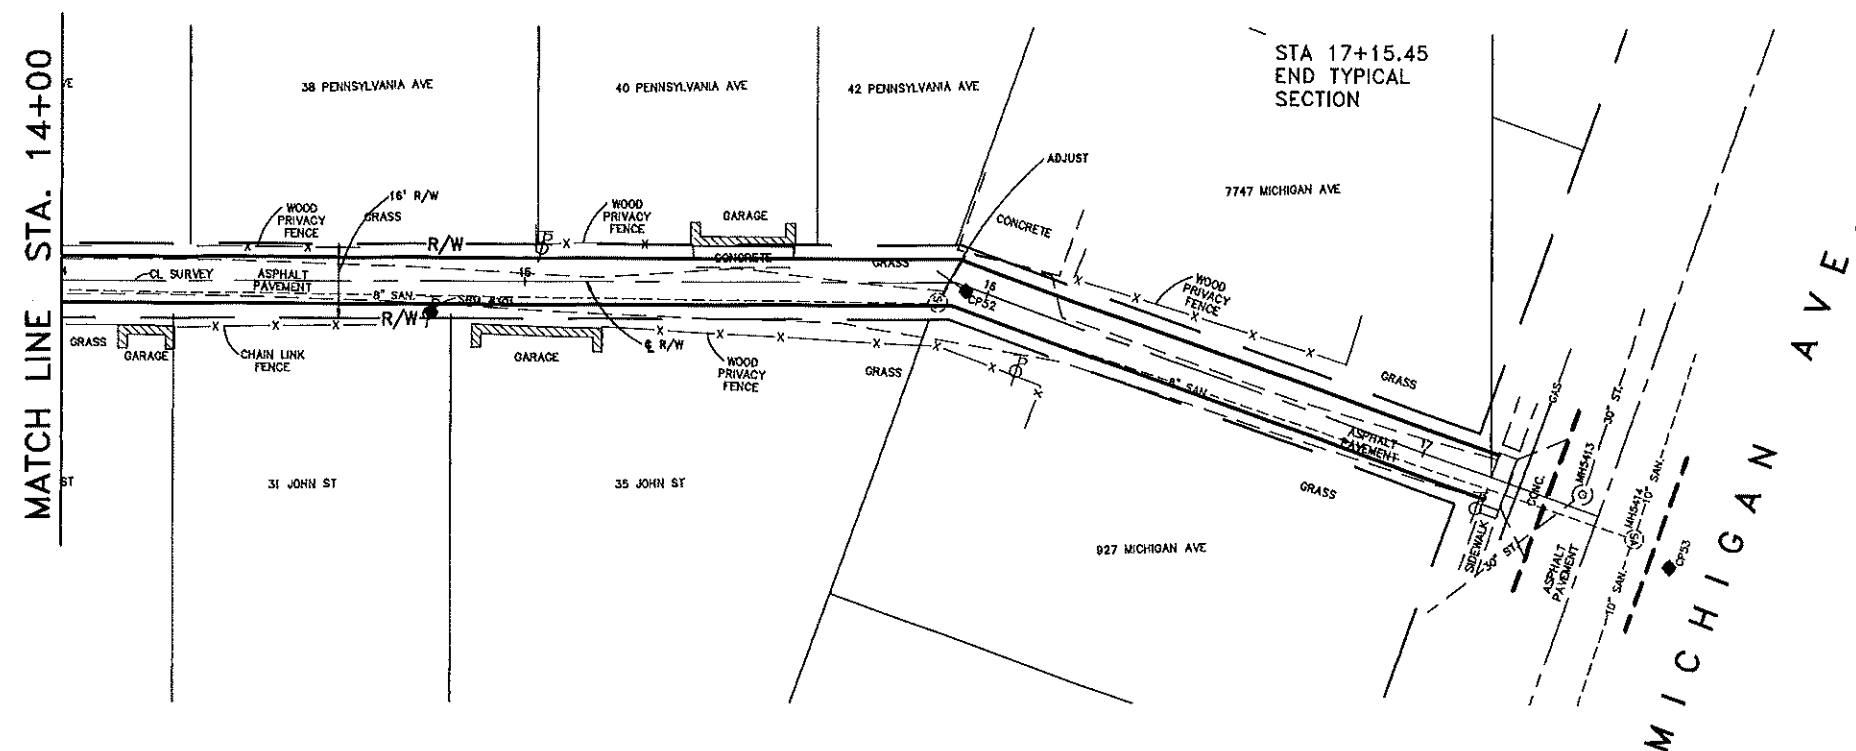